

188

188.66

גבול מגרש

19.94

גבול מגרש

188

17G

188.94

188.03

189.14




189.09

גבול מגרש

5.73

תחום ביצוע

880

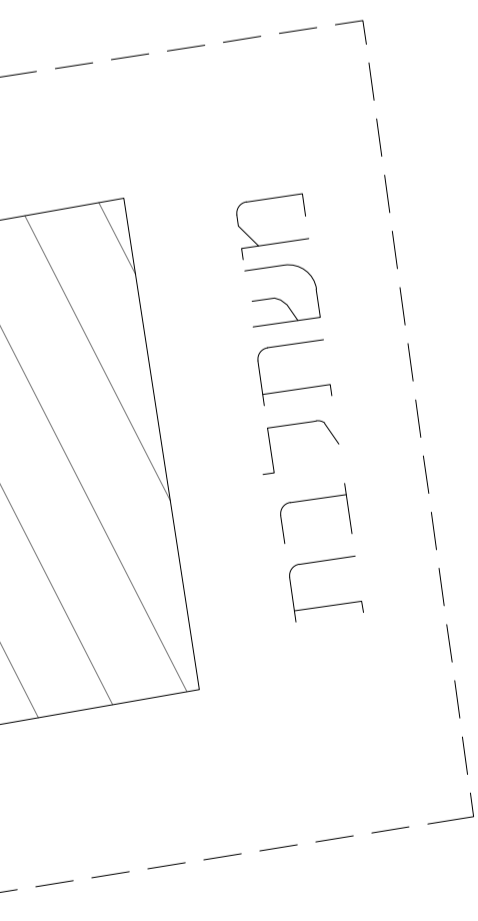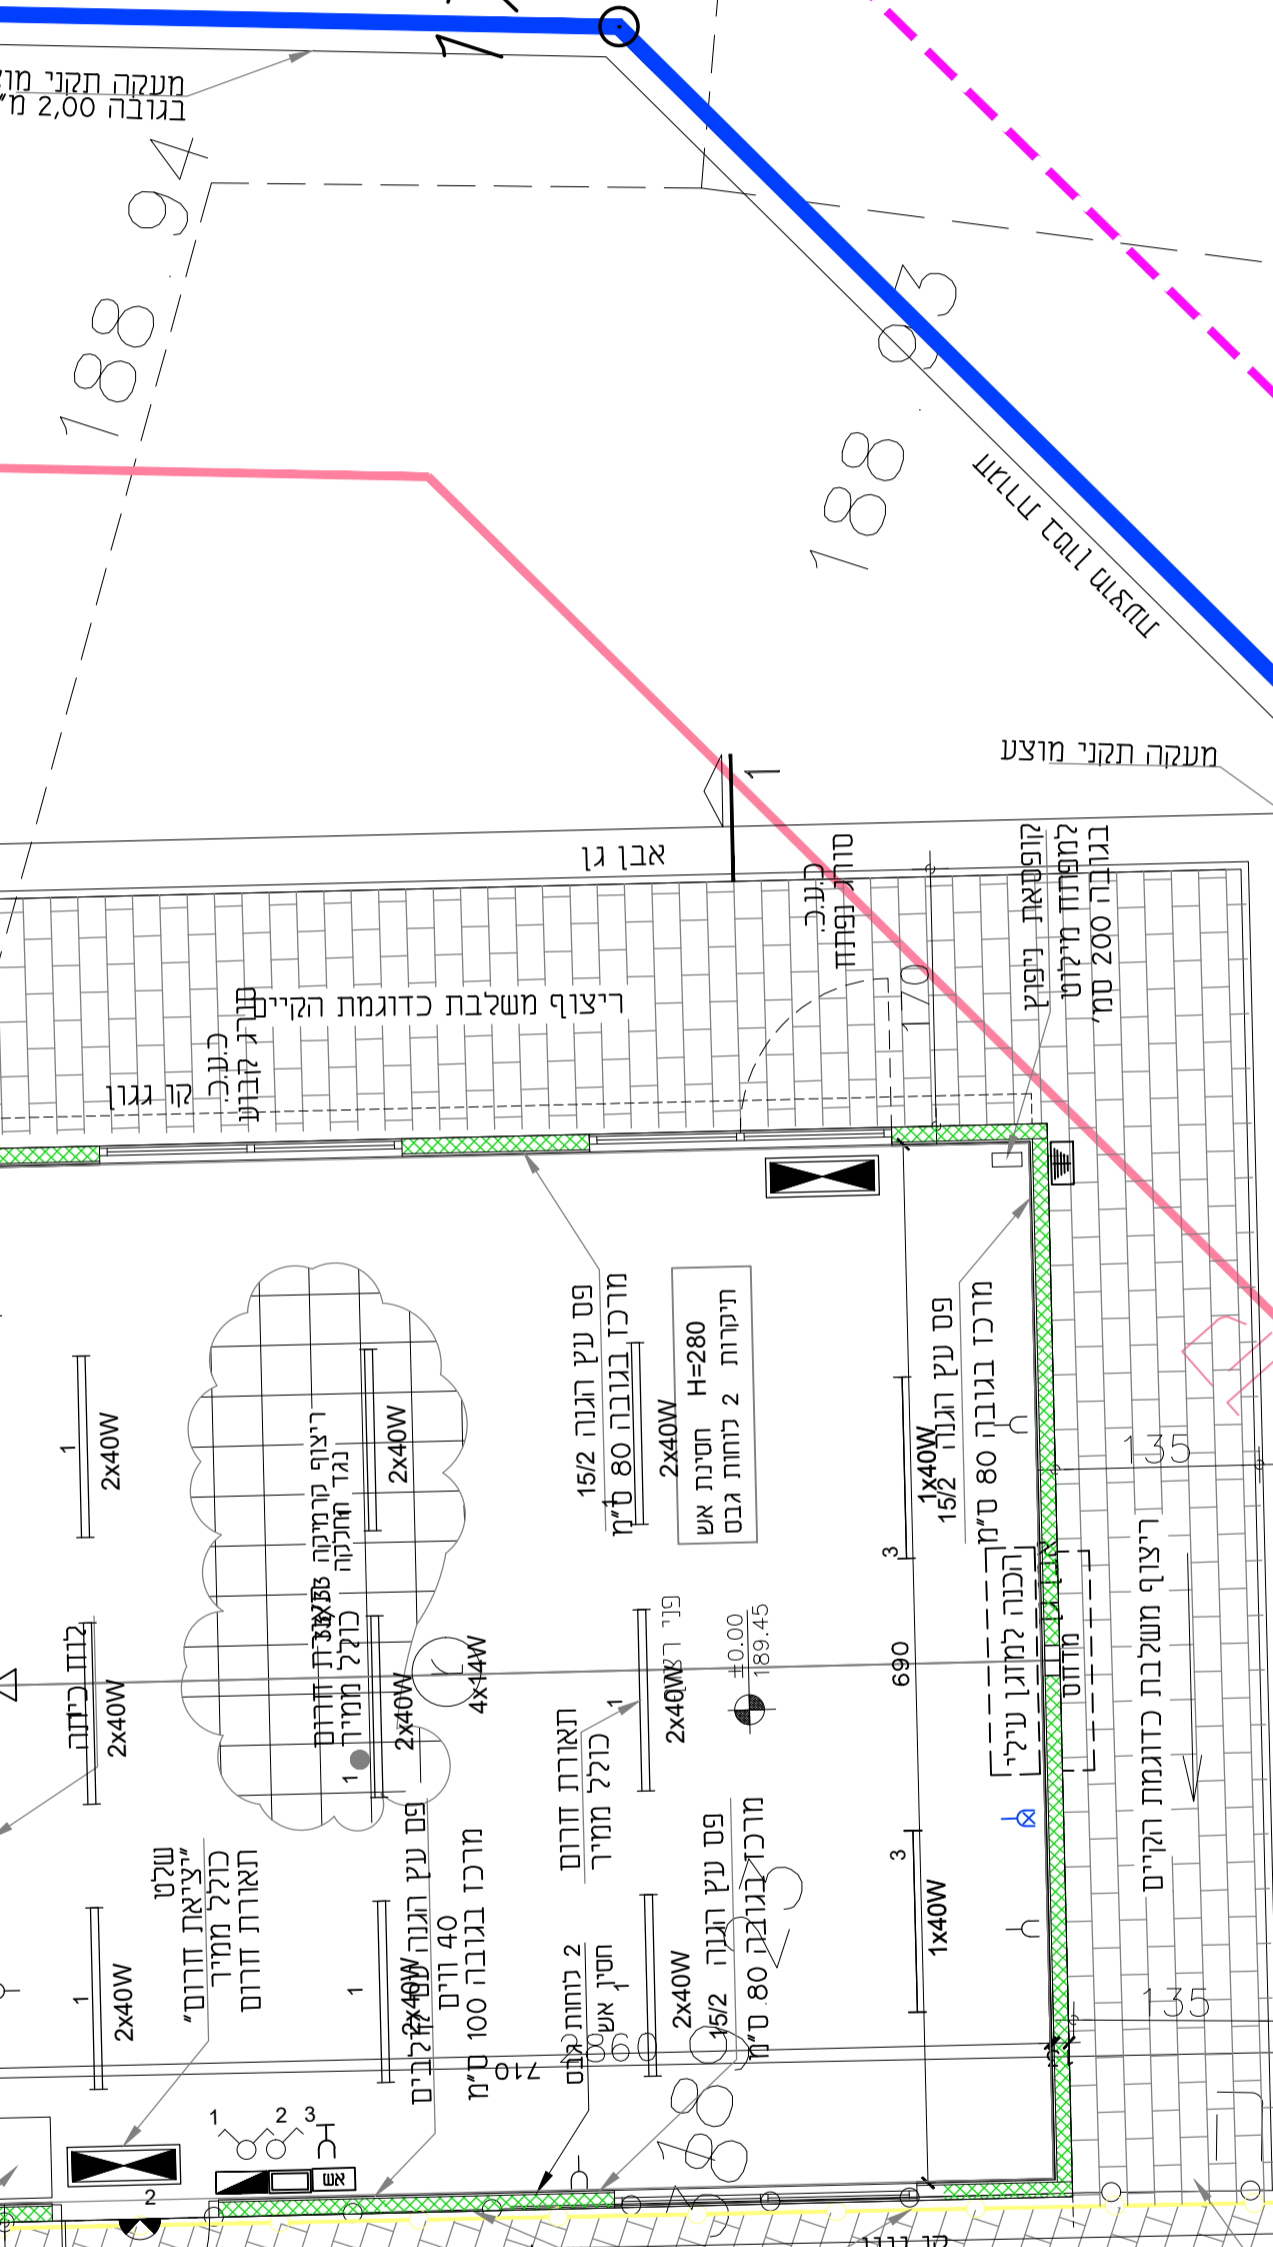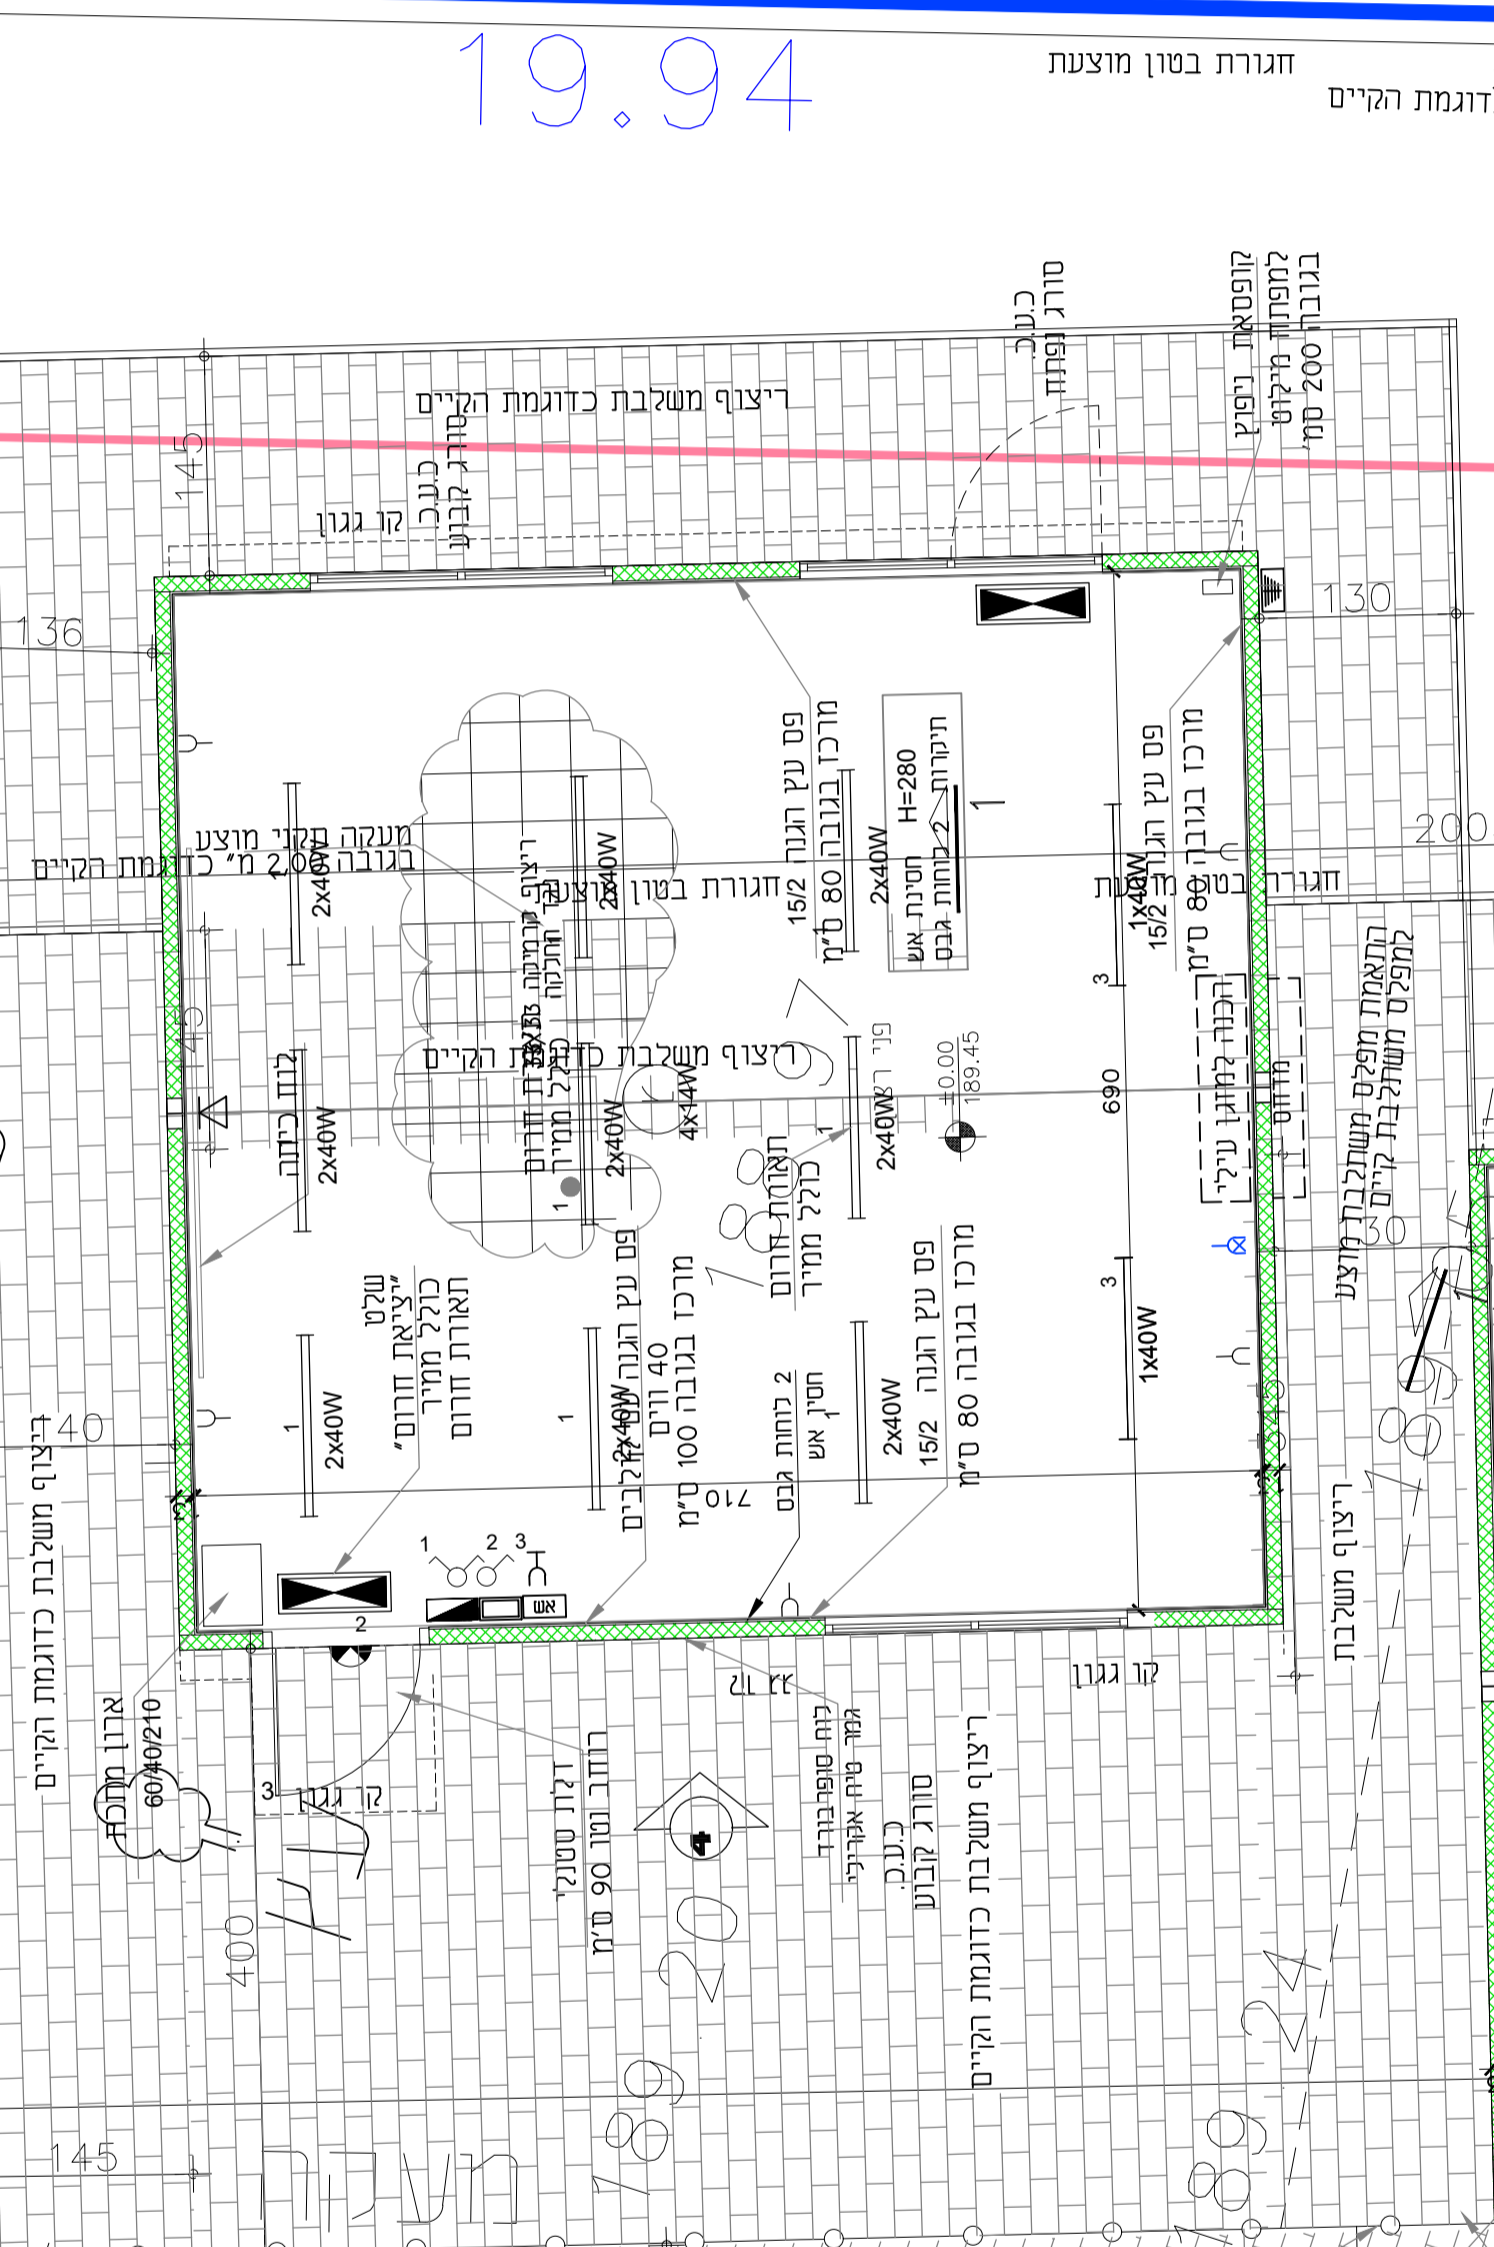

TL=188.50
IL=186.85

179

189.20

189.40

189.40

189.40

189.40

189.40

189.40

189.40

189.40

189.40

189.40